



MAJOR COLLECTOR with TRAIL

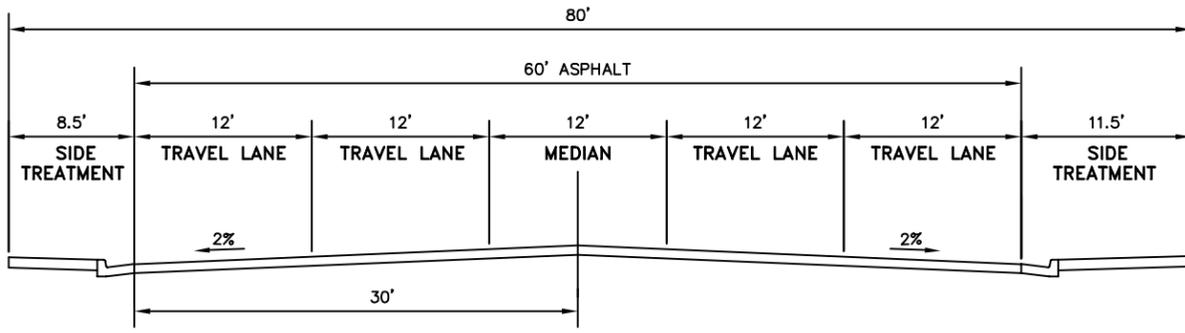


80-FOOT RIGHT-OF-WAY (TYPICAL)
4 LANES

MINOR COLLECTOR

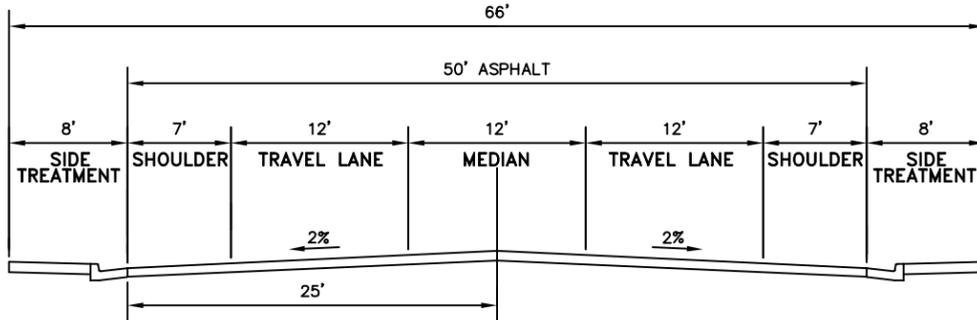


66-FOOT RIGHT-OF-WAY (TYPICAL)
2 LANES

MINOR COLLECTOR with TRAIL

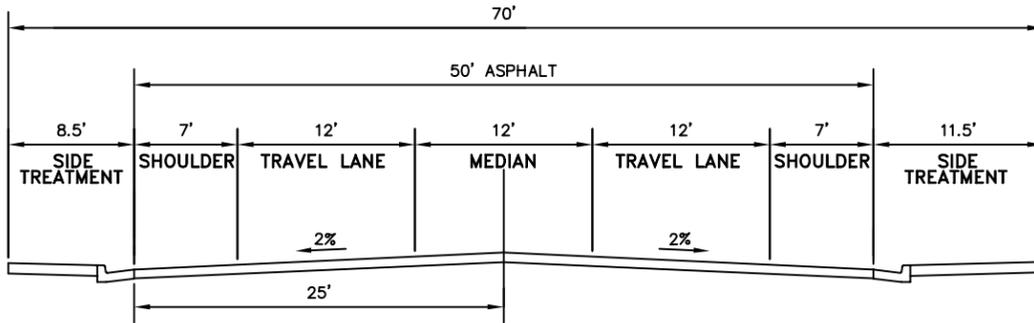


70-FOOT RIGHT-OF-WAY (TYPICAL)
2 LANES

LOCAL ROAD

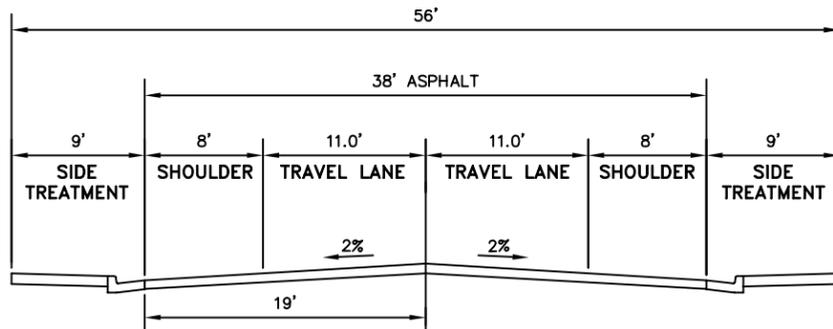

56-FOOT RIGHT-OF-WAY (TYPICAL)
2 LANES

SIDE TREATMENTS

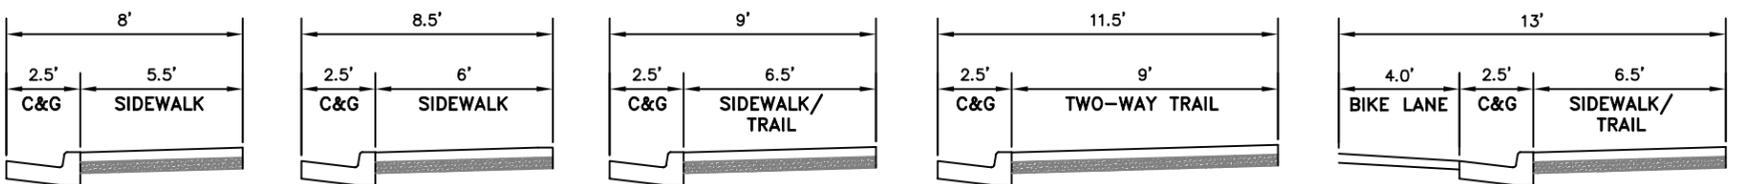

NOTE: BACKING DEVELOPMENT MAY REQUIRE WIDER PARKSTRIP, AS PER DEVELOPMENT CODE.

INTERSECTION RADII CHART

| CROSS STREET | MAIN STREET | | | |
|-----------------|-------------|-----------------|-----------------|-------|
| | ARTERIAL | MAJOR COLLECTOR | MINOR COLLECTOR | LOCAL |
| ARTERIAL | 35' | 35' | 30' | 25' |
| MAJOR COLLECTOR | 35' | 30' | 30' | 25' |
| MINOR COLLECTOR | 30' | 30' | 25' | 25' |
| LOCAL | 25' | 25' | 25' | 25' |

FIGURE 11

SPANISH VALLEY
TYPICAL STREET SECTIONS