


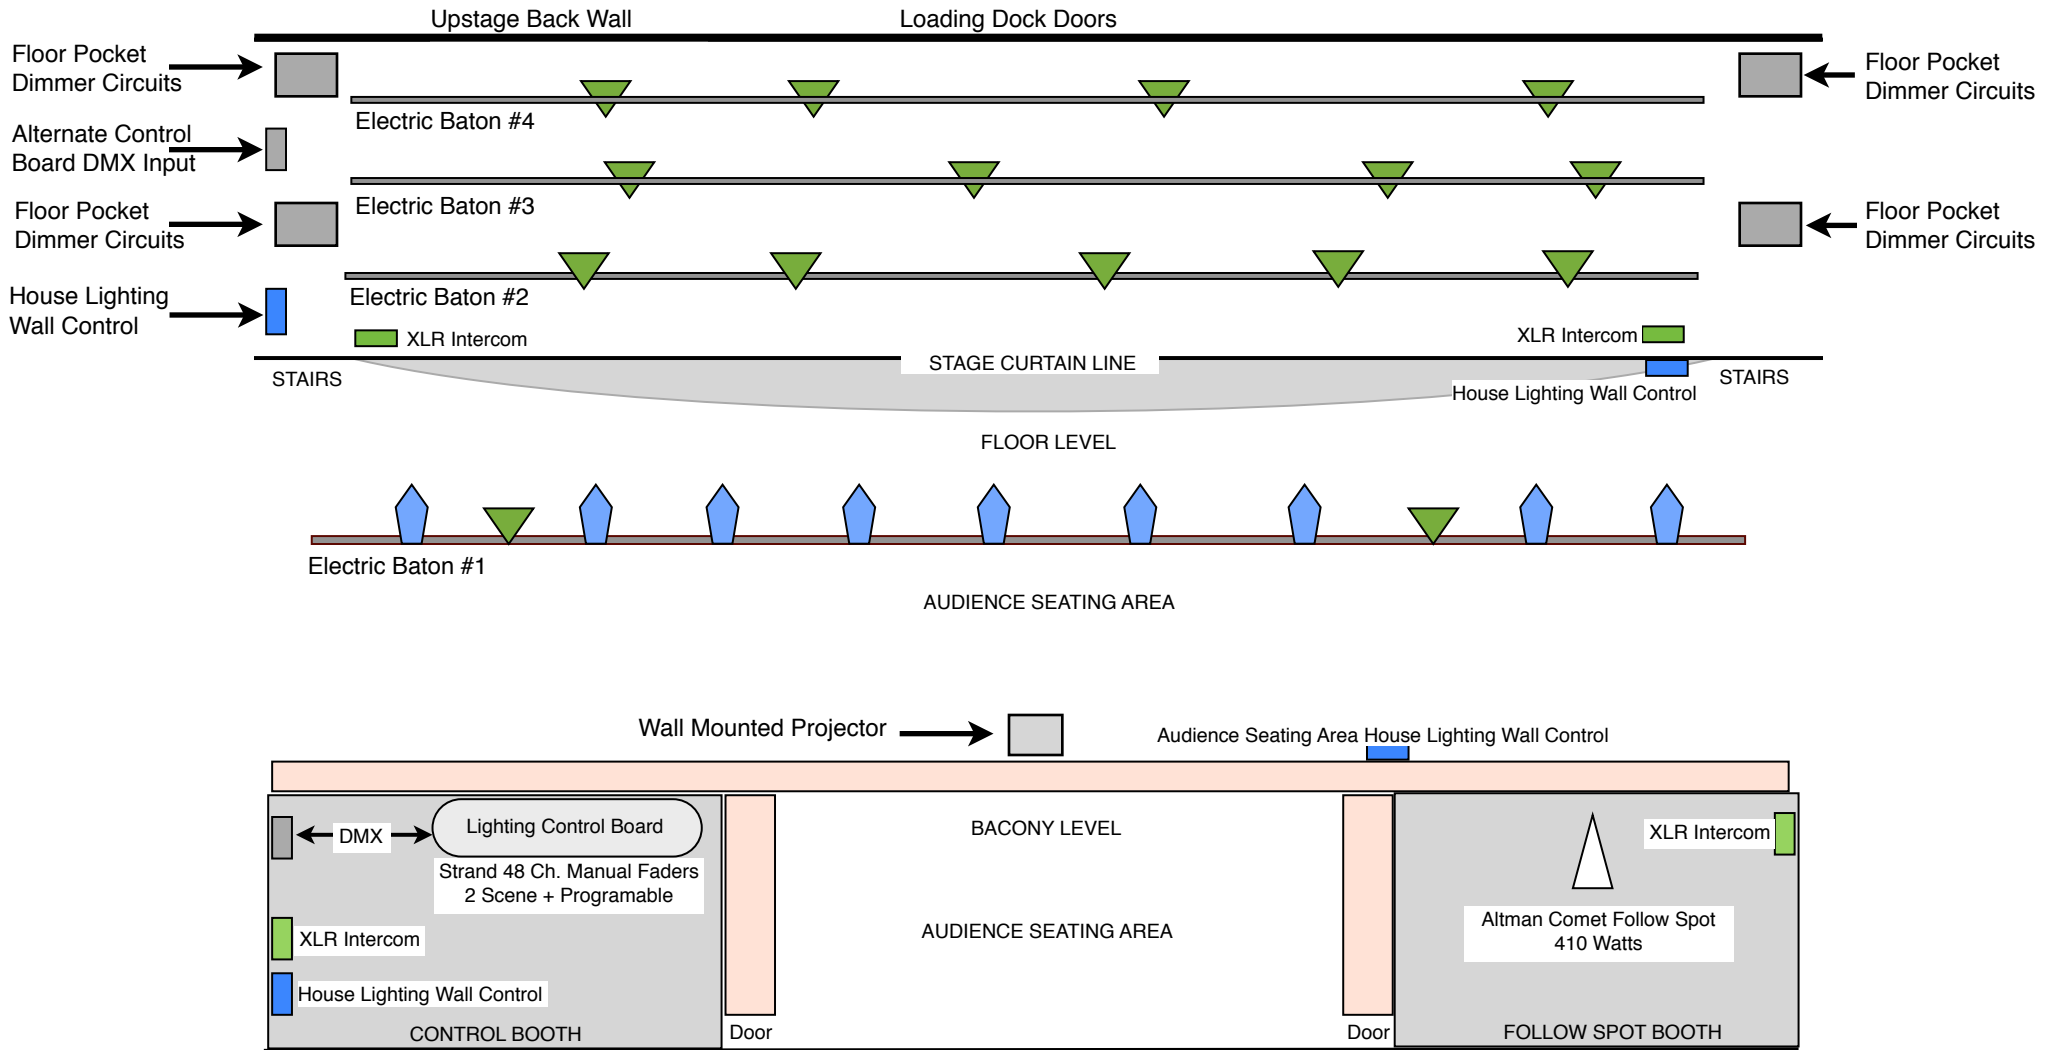

Star Hall - Lighting Diagram - Plan View



FIXTURE LEGEND

-  = 750 W Ellipsoidal
-  = 500 W 6" Fresnel

NOTES:

- Ellipsoidal Fixtures are Altman & Source Four - Typically 19 Degree Lens
- Variable Quantities of Fixtures Available - Approx. 12 x Ellipsoidal & 18 x Fresnel
- Electric Batons are Distributed Circuits #01 - #39
- House Lights are Circuits #40 - #44 Dedicated
- Floor Pocket Circuits are #45 - #48
- Dimmer Packs (2) are Strand CD80 - 12 Channel - 2.4 K

Star Hall
159 East Center Street
Moab UT 84532
Phone 435-259-1314