
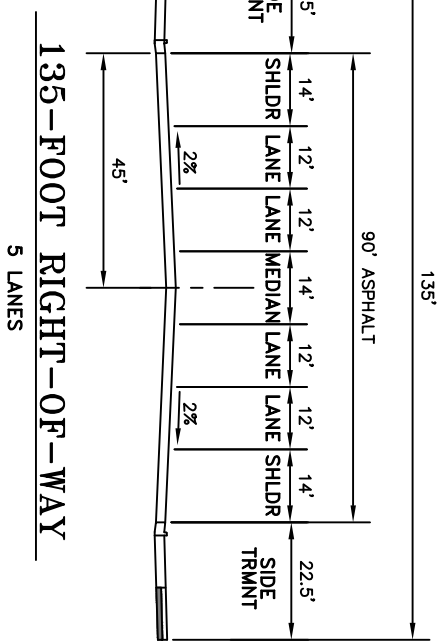


# ARTERIAL (US-191)

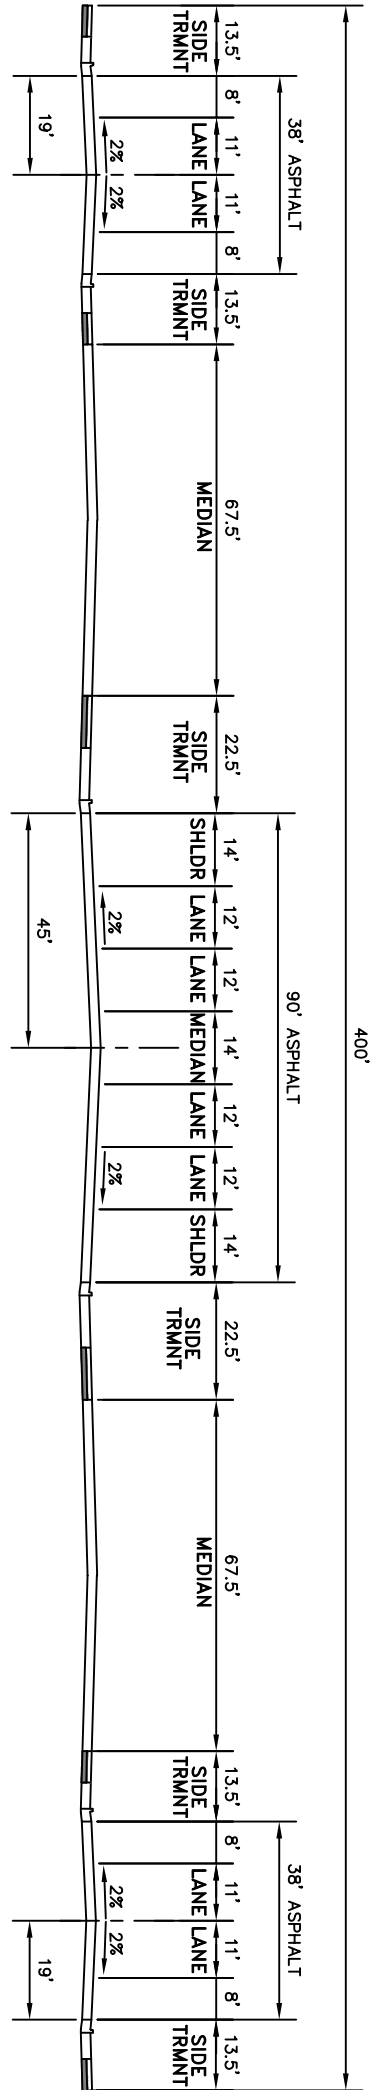

## SIDE TREATMENTS

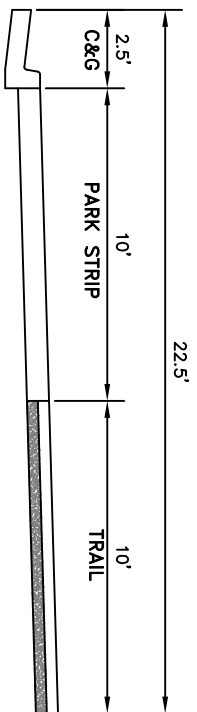
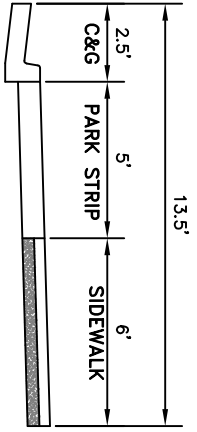


FIGURE 10

SPANISH VALLEY  
TYPICAL STREET SECTIONS